
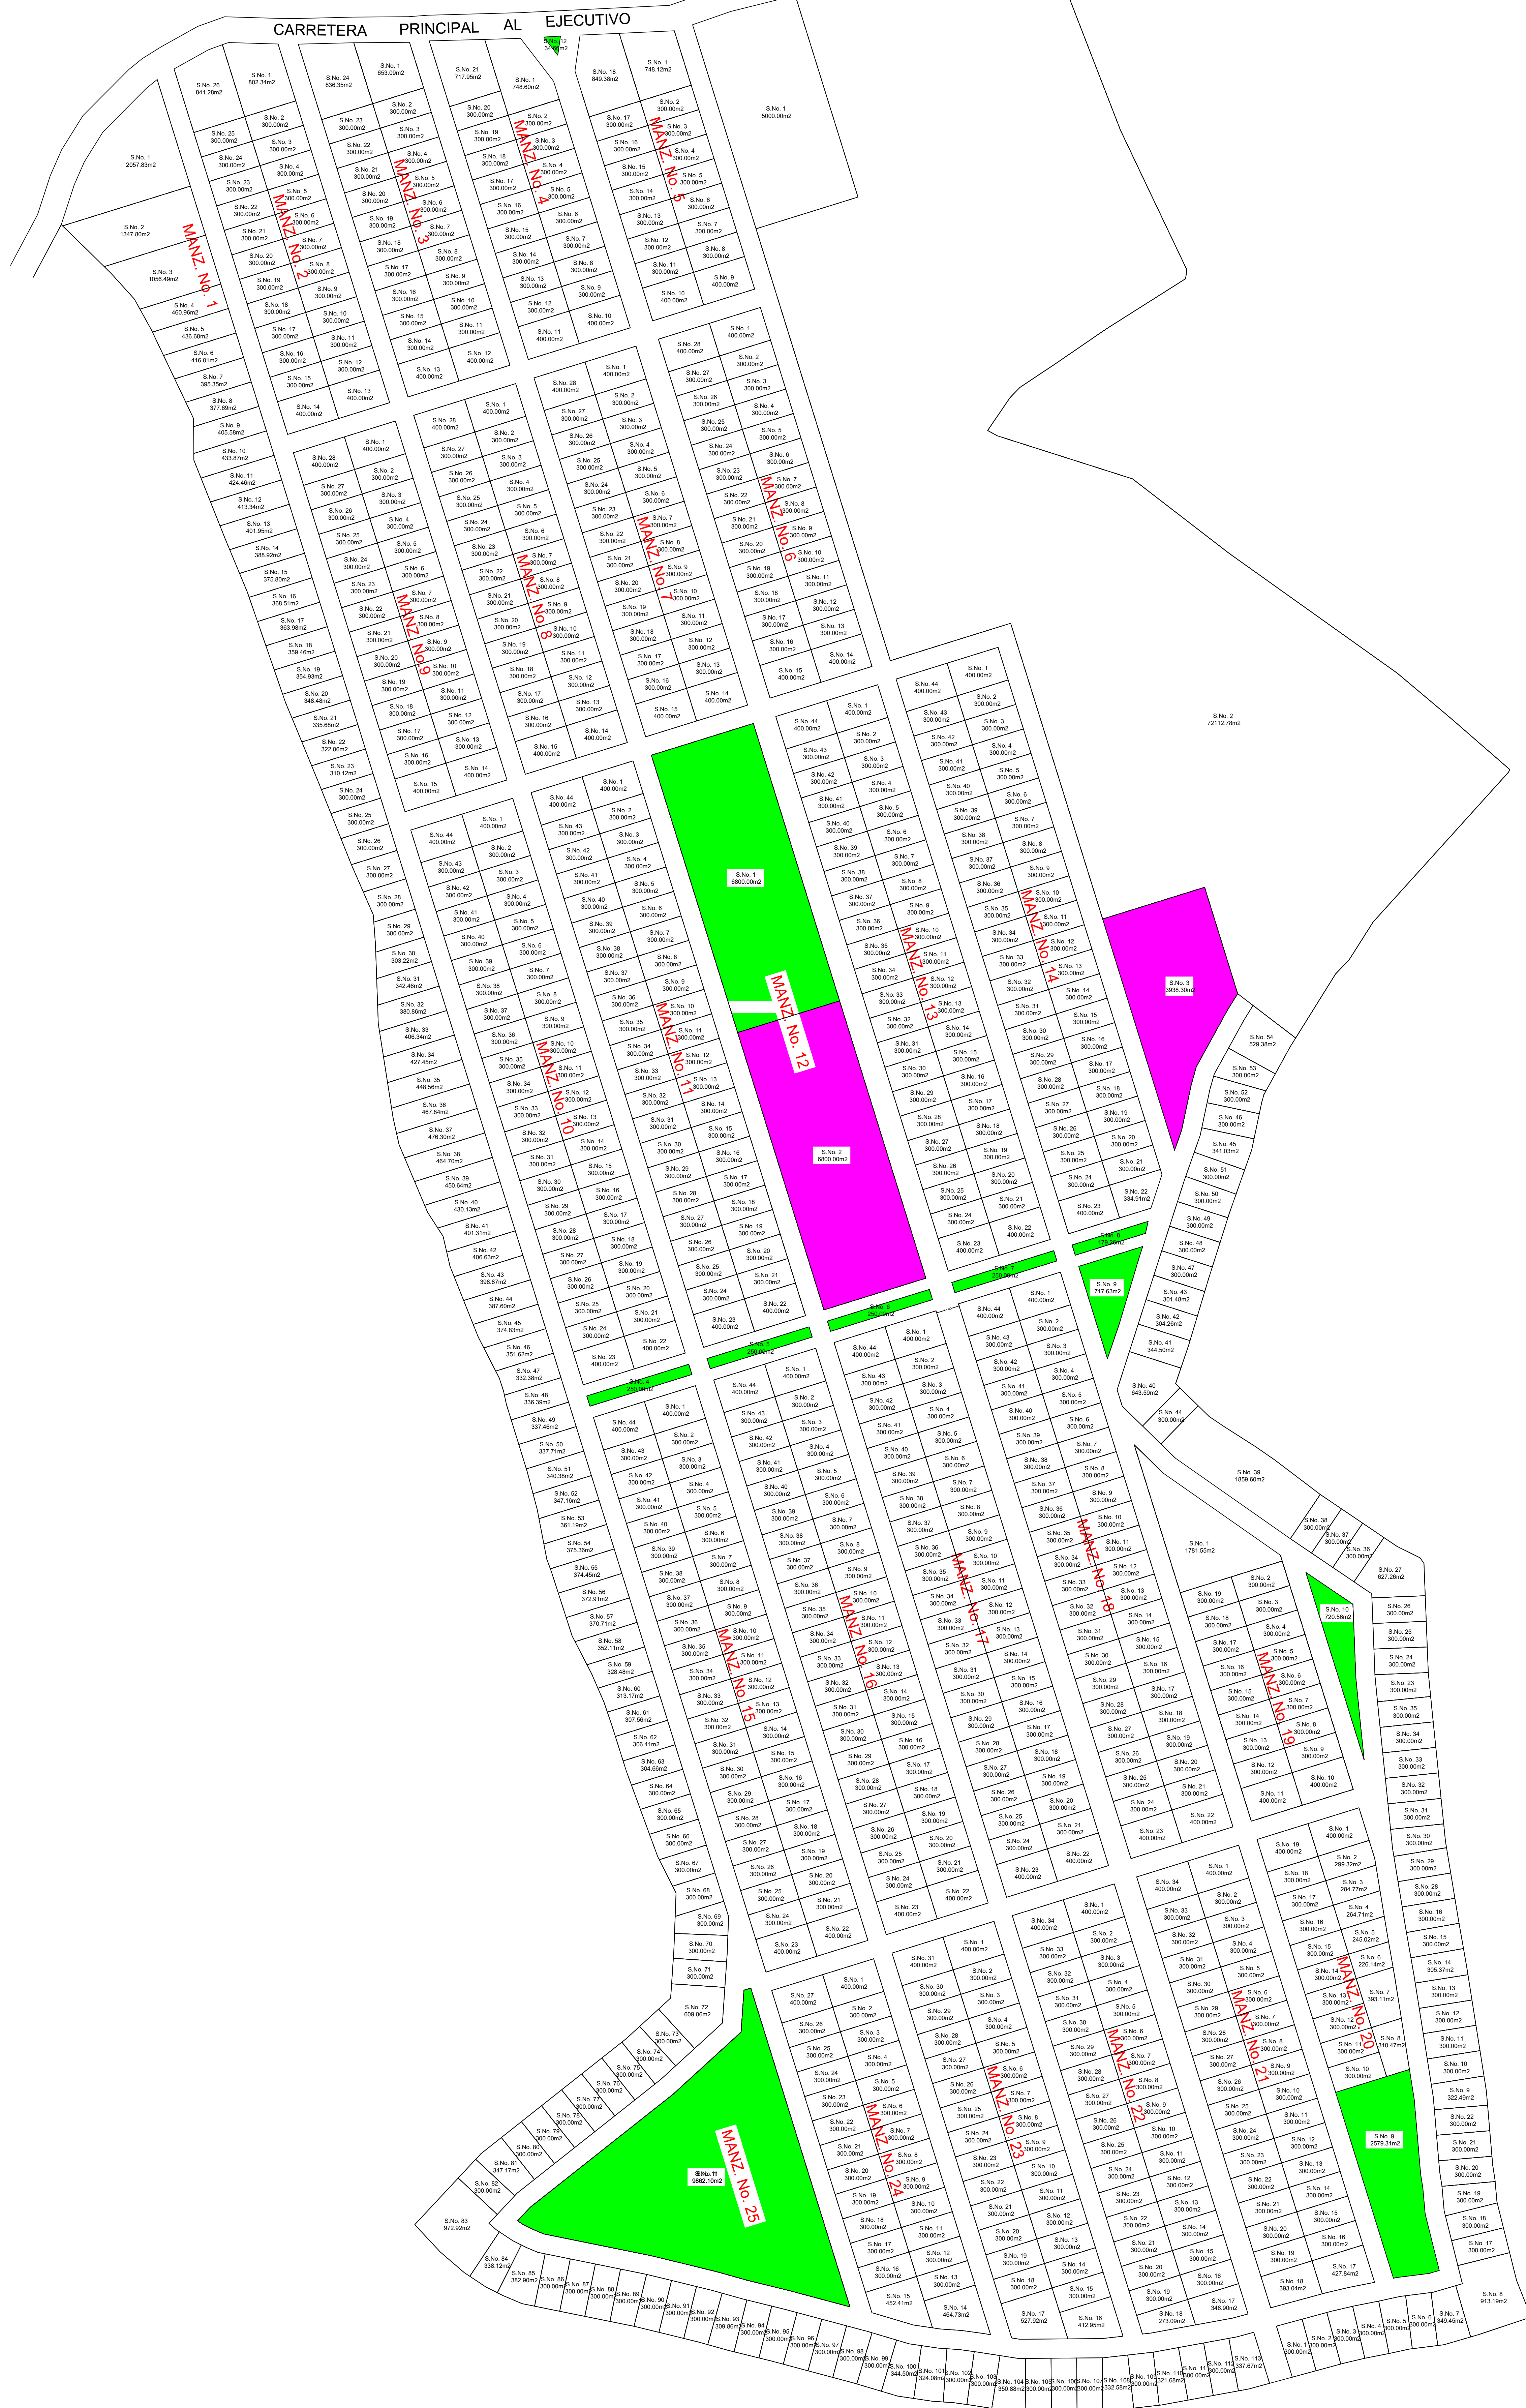


AREA DE CALLE	77,878.95 m ²
AREA INSTITUCIONAL	12,553.93 m ²
AREA VERDE	21,931.70 m ²
AREA DE SOLARES	364,488.83 m ²
AREA DE DERECHO	476,853.41 m ²

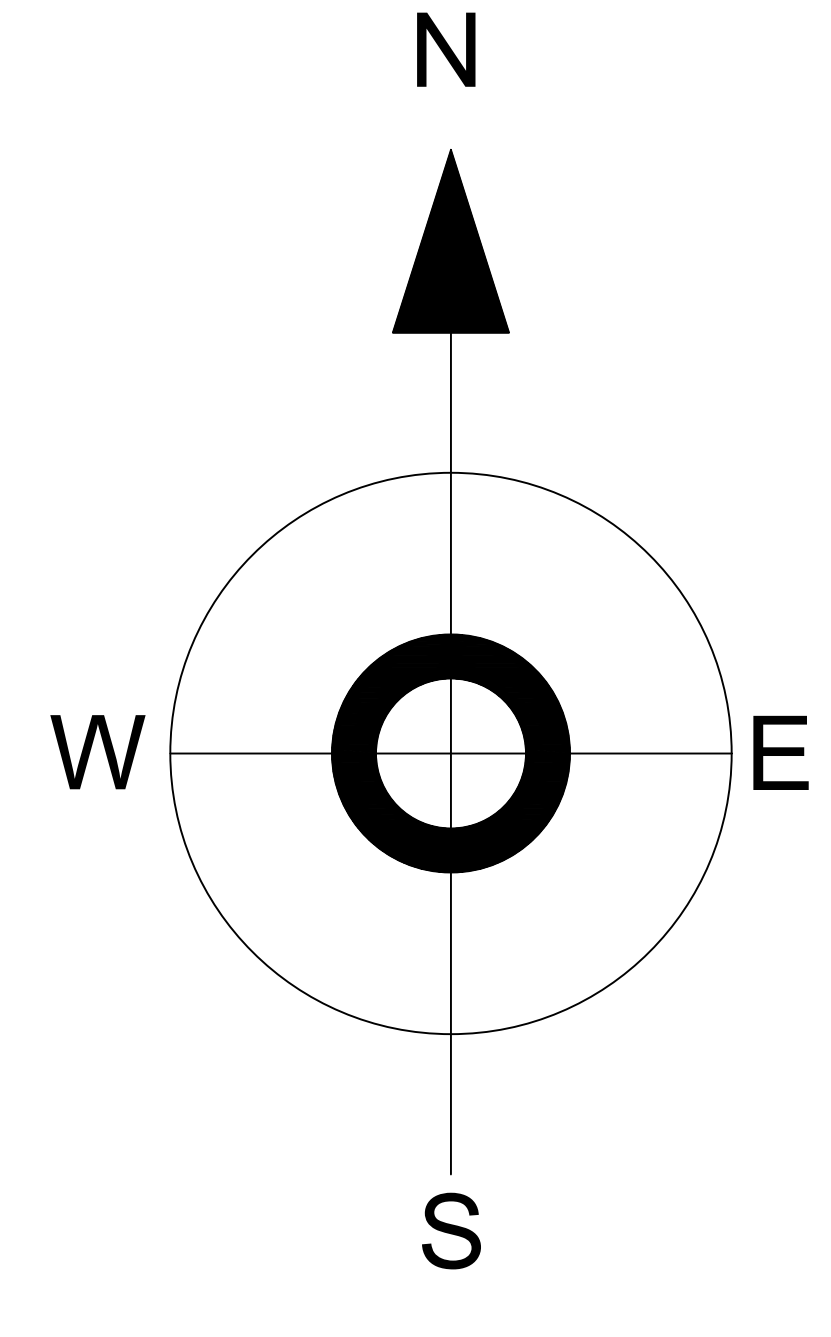

PROVINCIA: LA ALTAGRACIA
 MUNICIPIO: SALVALEON DE HIGUEY
 SECCION: VERON - BAVARO - PUNTA CANA
 LUGAR: ROSA PALMA LOTIFICACION

GUILLERMO ALEXIS DEL RIO ARISDY
 AGRIMENSOR CONTRATISTA
 CODIA No. 20399

ROSA PALMA
 LOTIFICACION

FECHA: 02/02/2023

PARCELA: 505683010514

1:1,500

1

1