


PLANO DE CONJUNTO

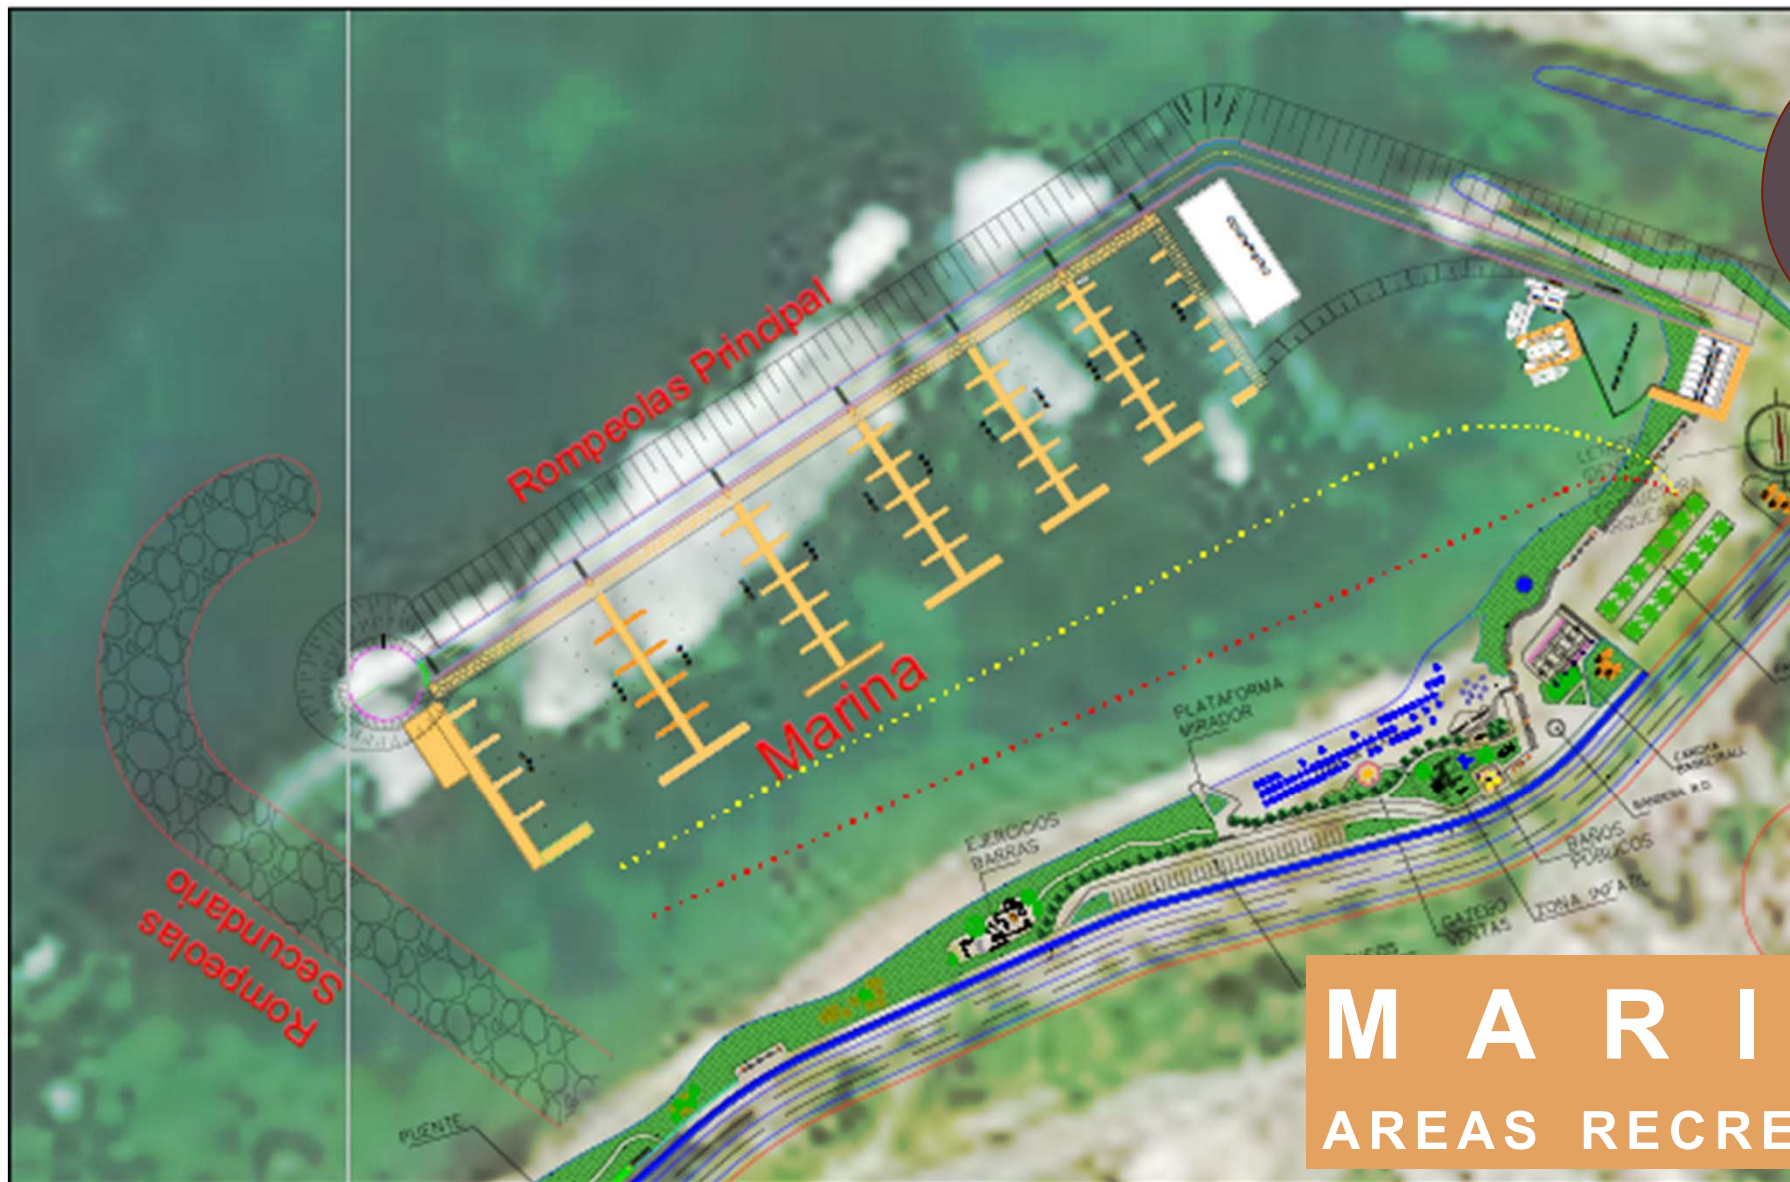


1




M A R I N A
AREAS RECREATIVAS

2

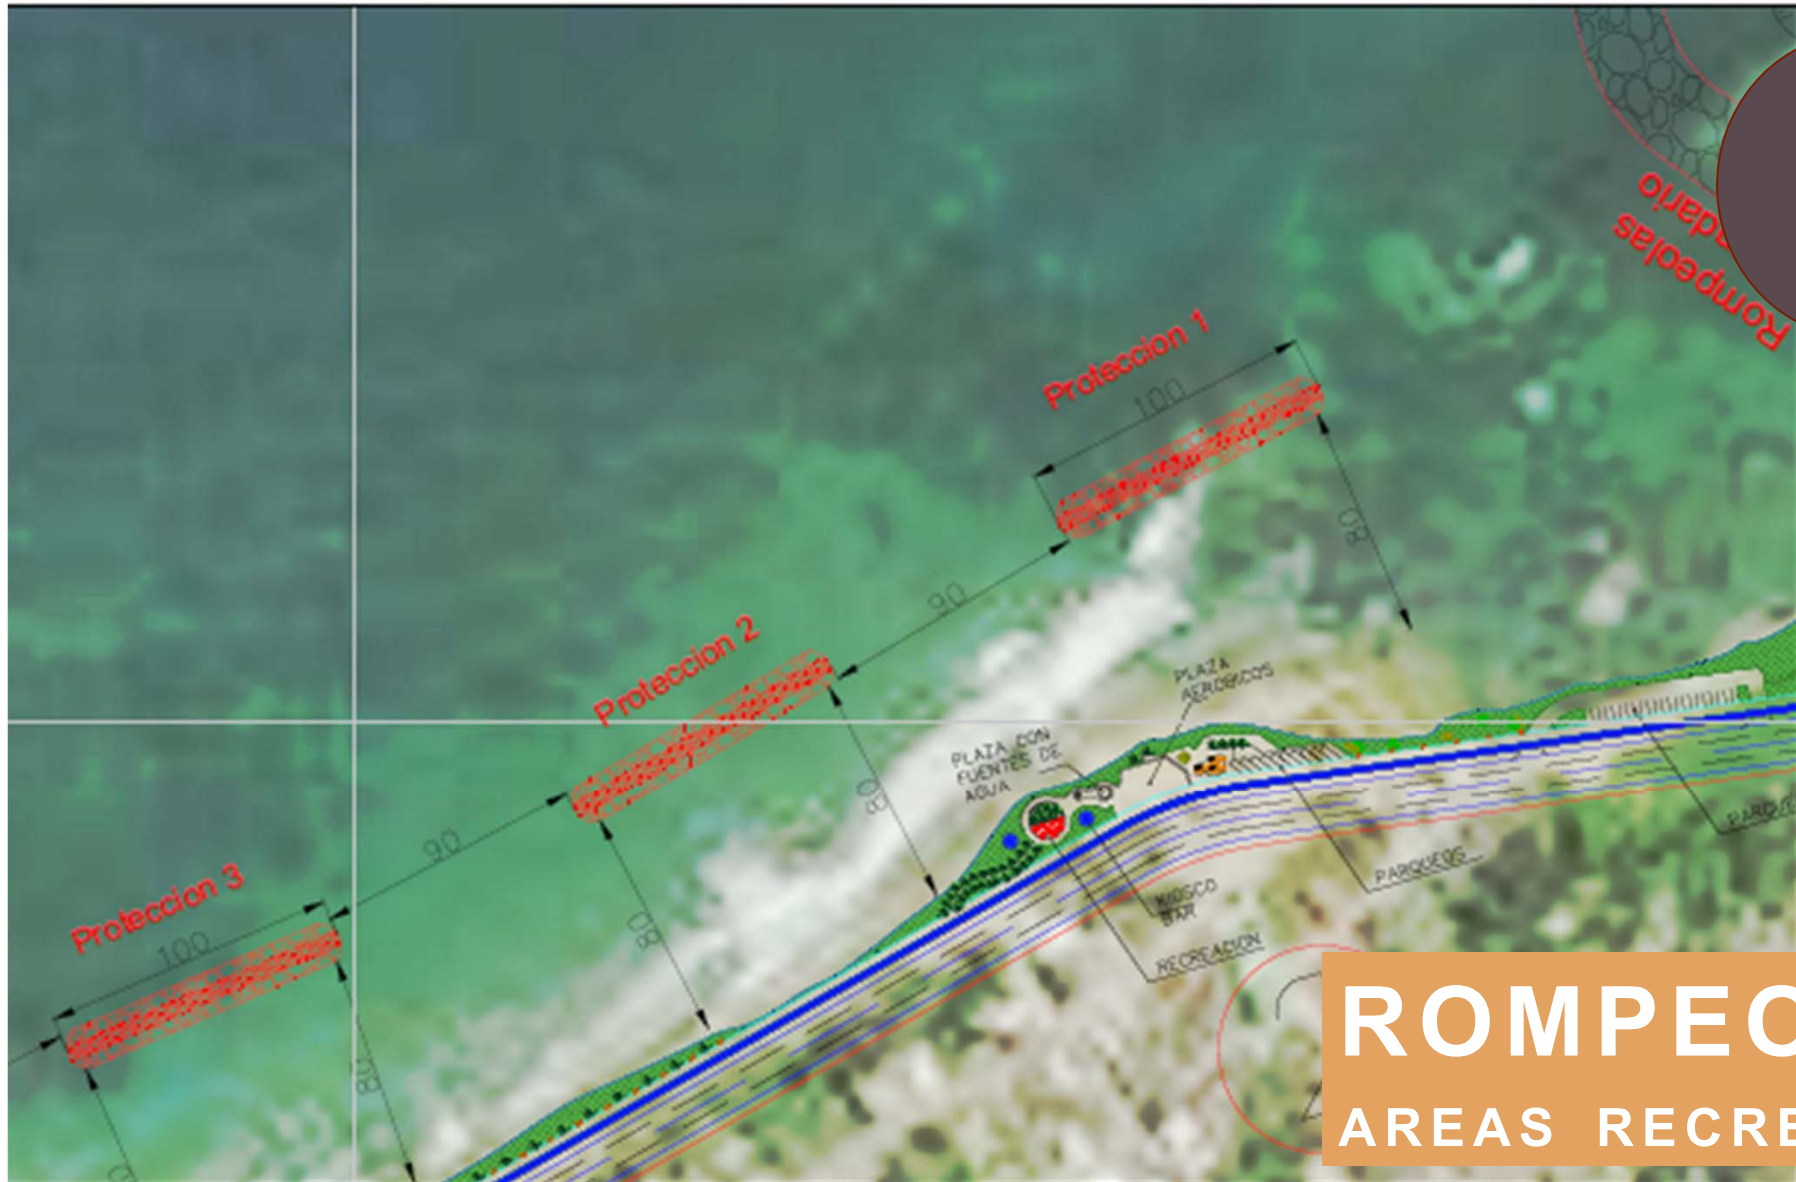


ROMPEOLAS
AREAS RECREATIVAS

3

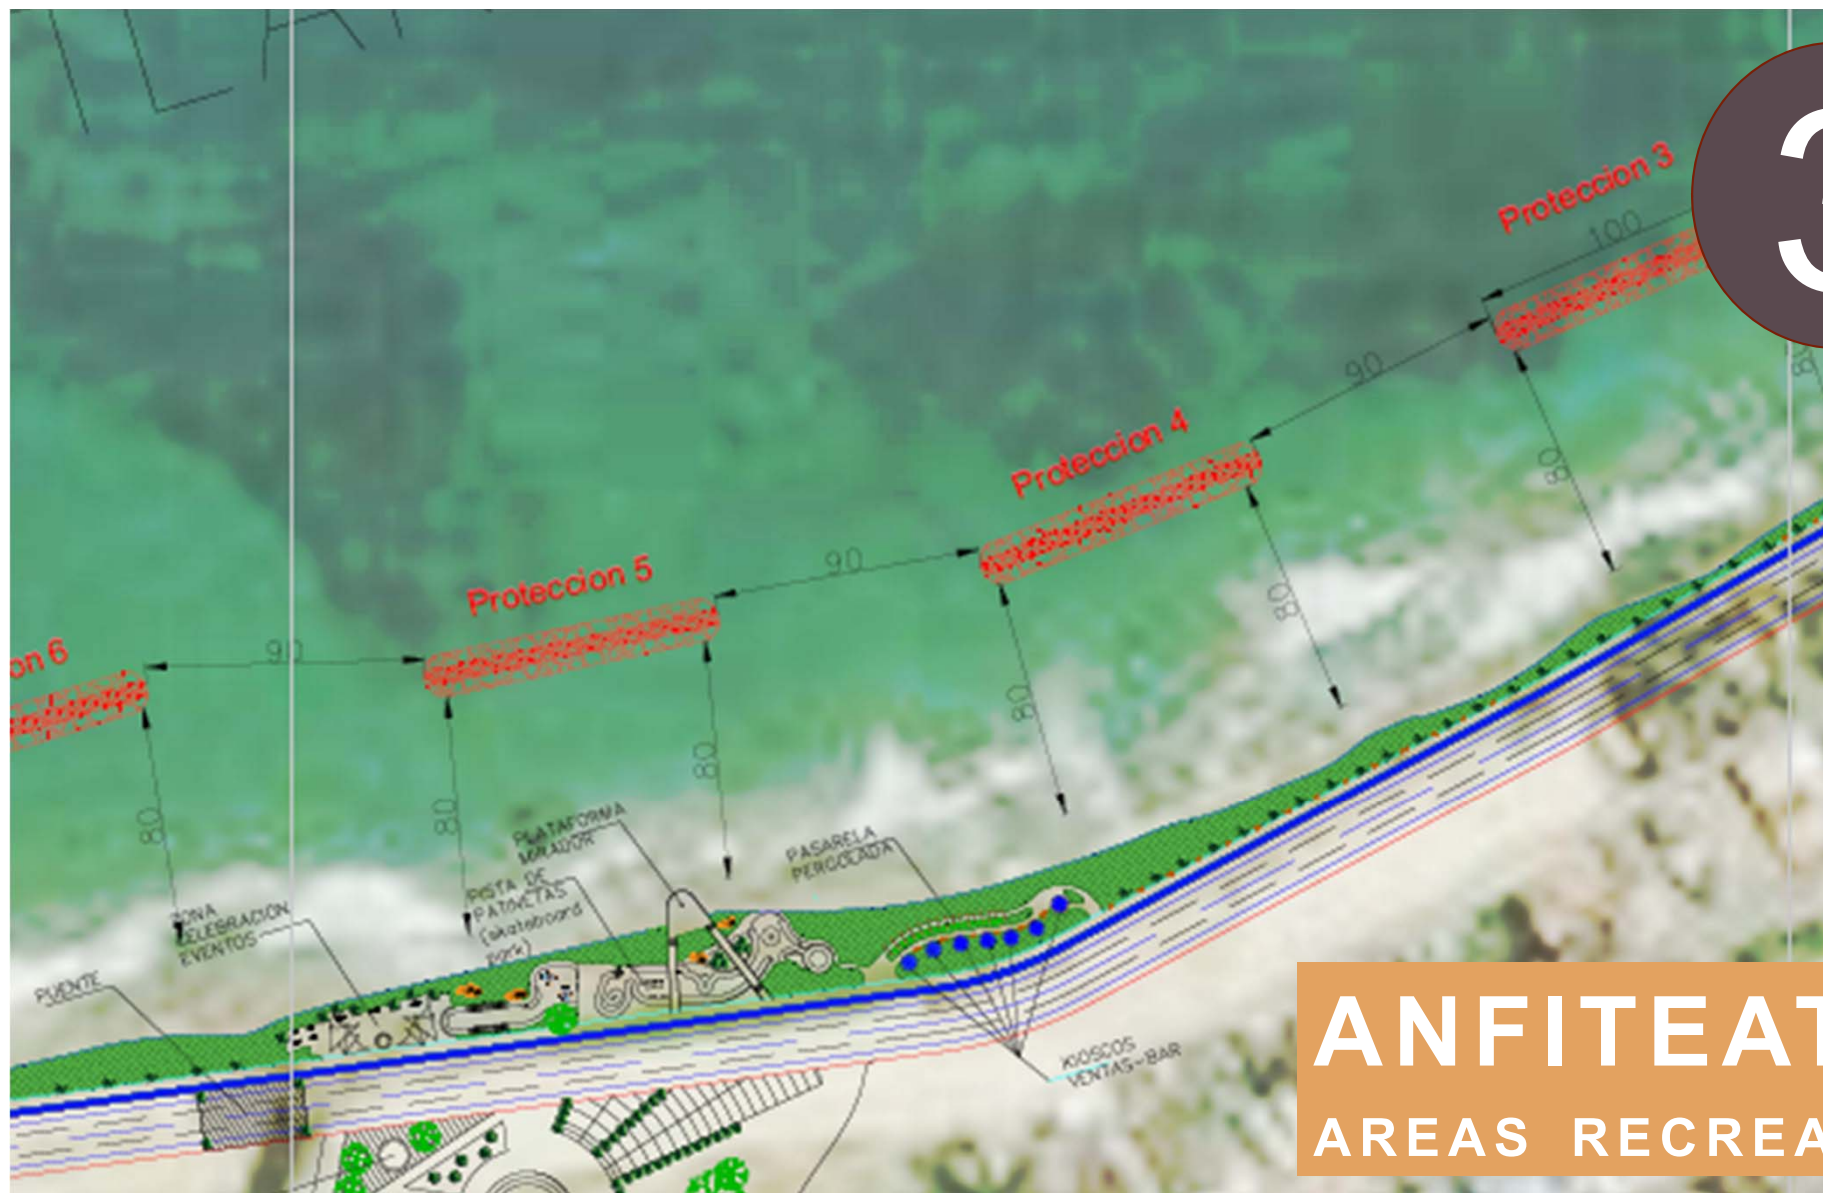


ANFITEATRO
AREAS RECREATIVAS

4

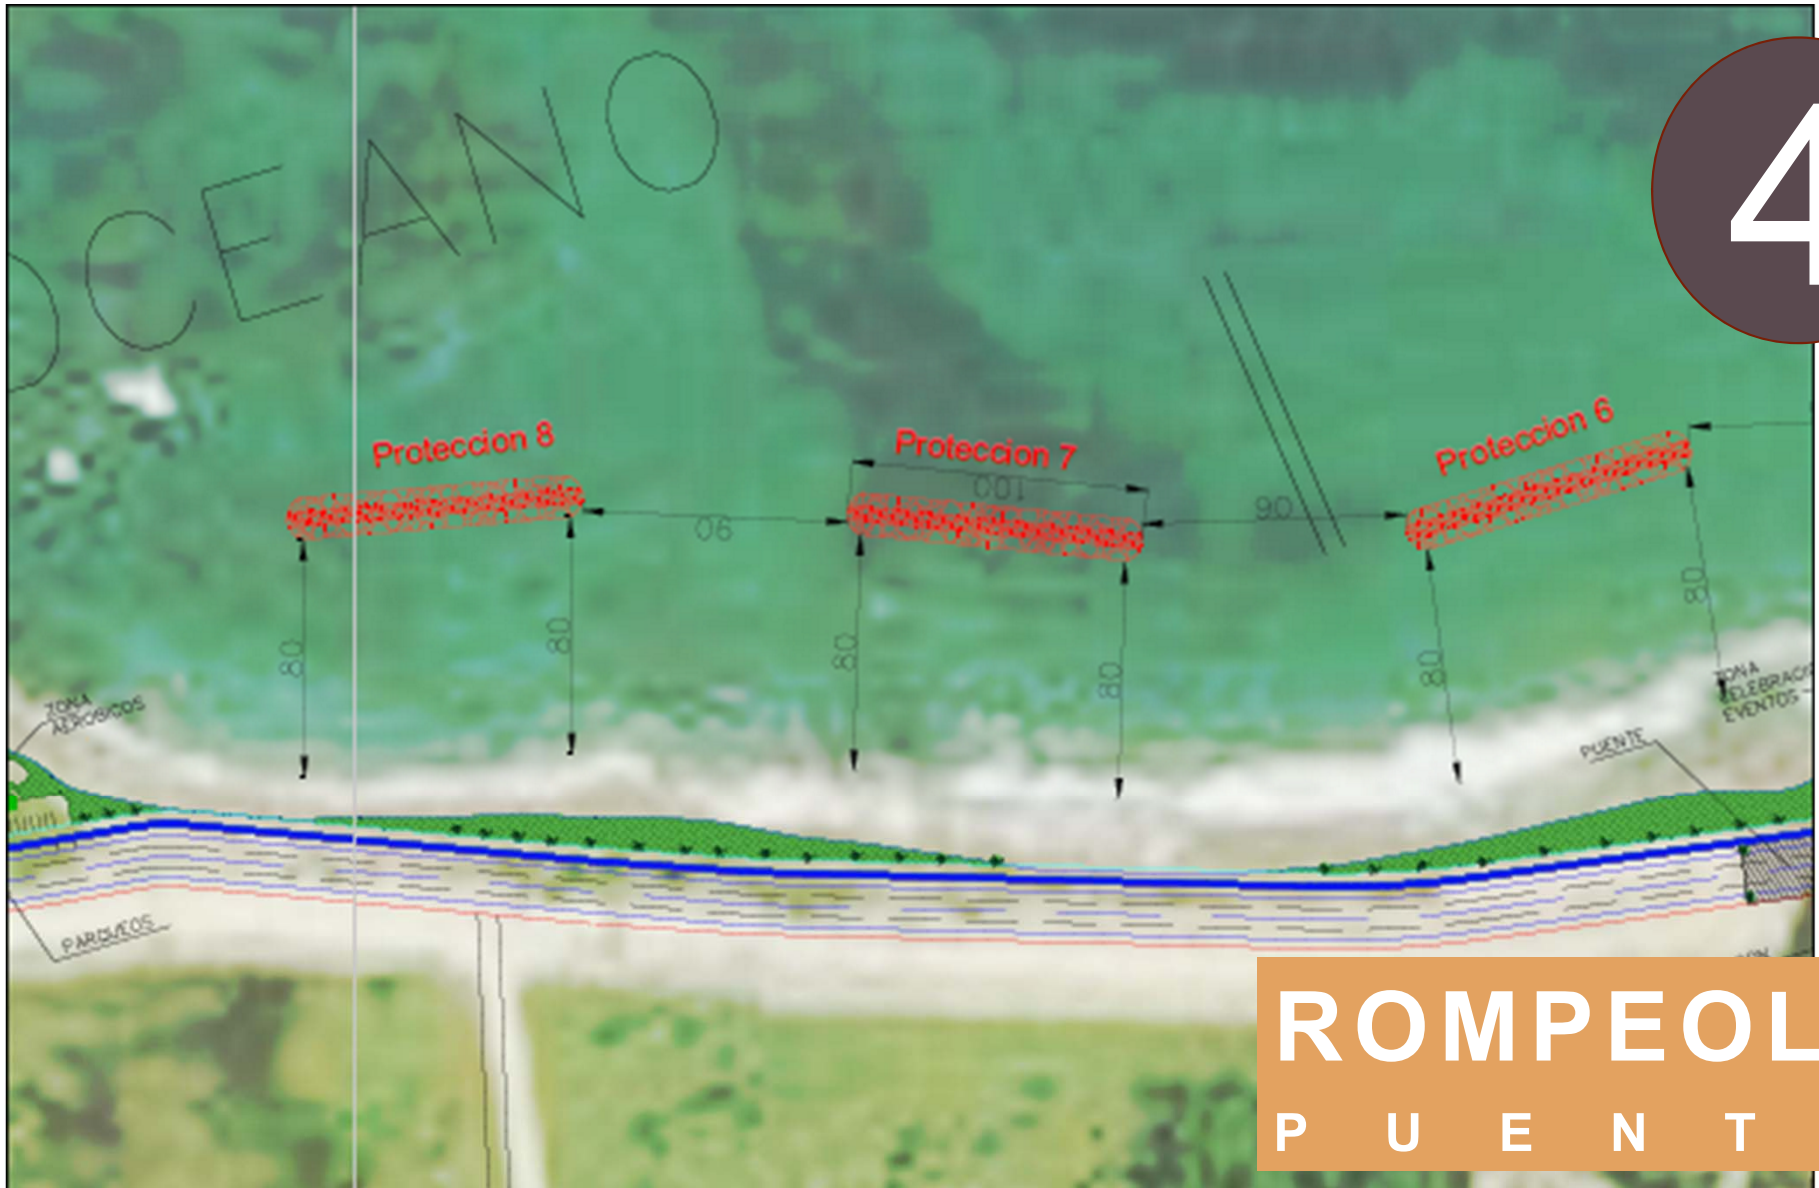

ROMPEOLAS
P U E N T E S

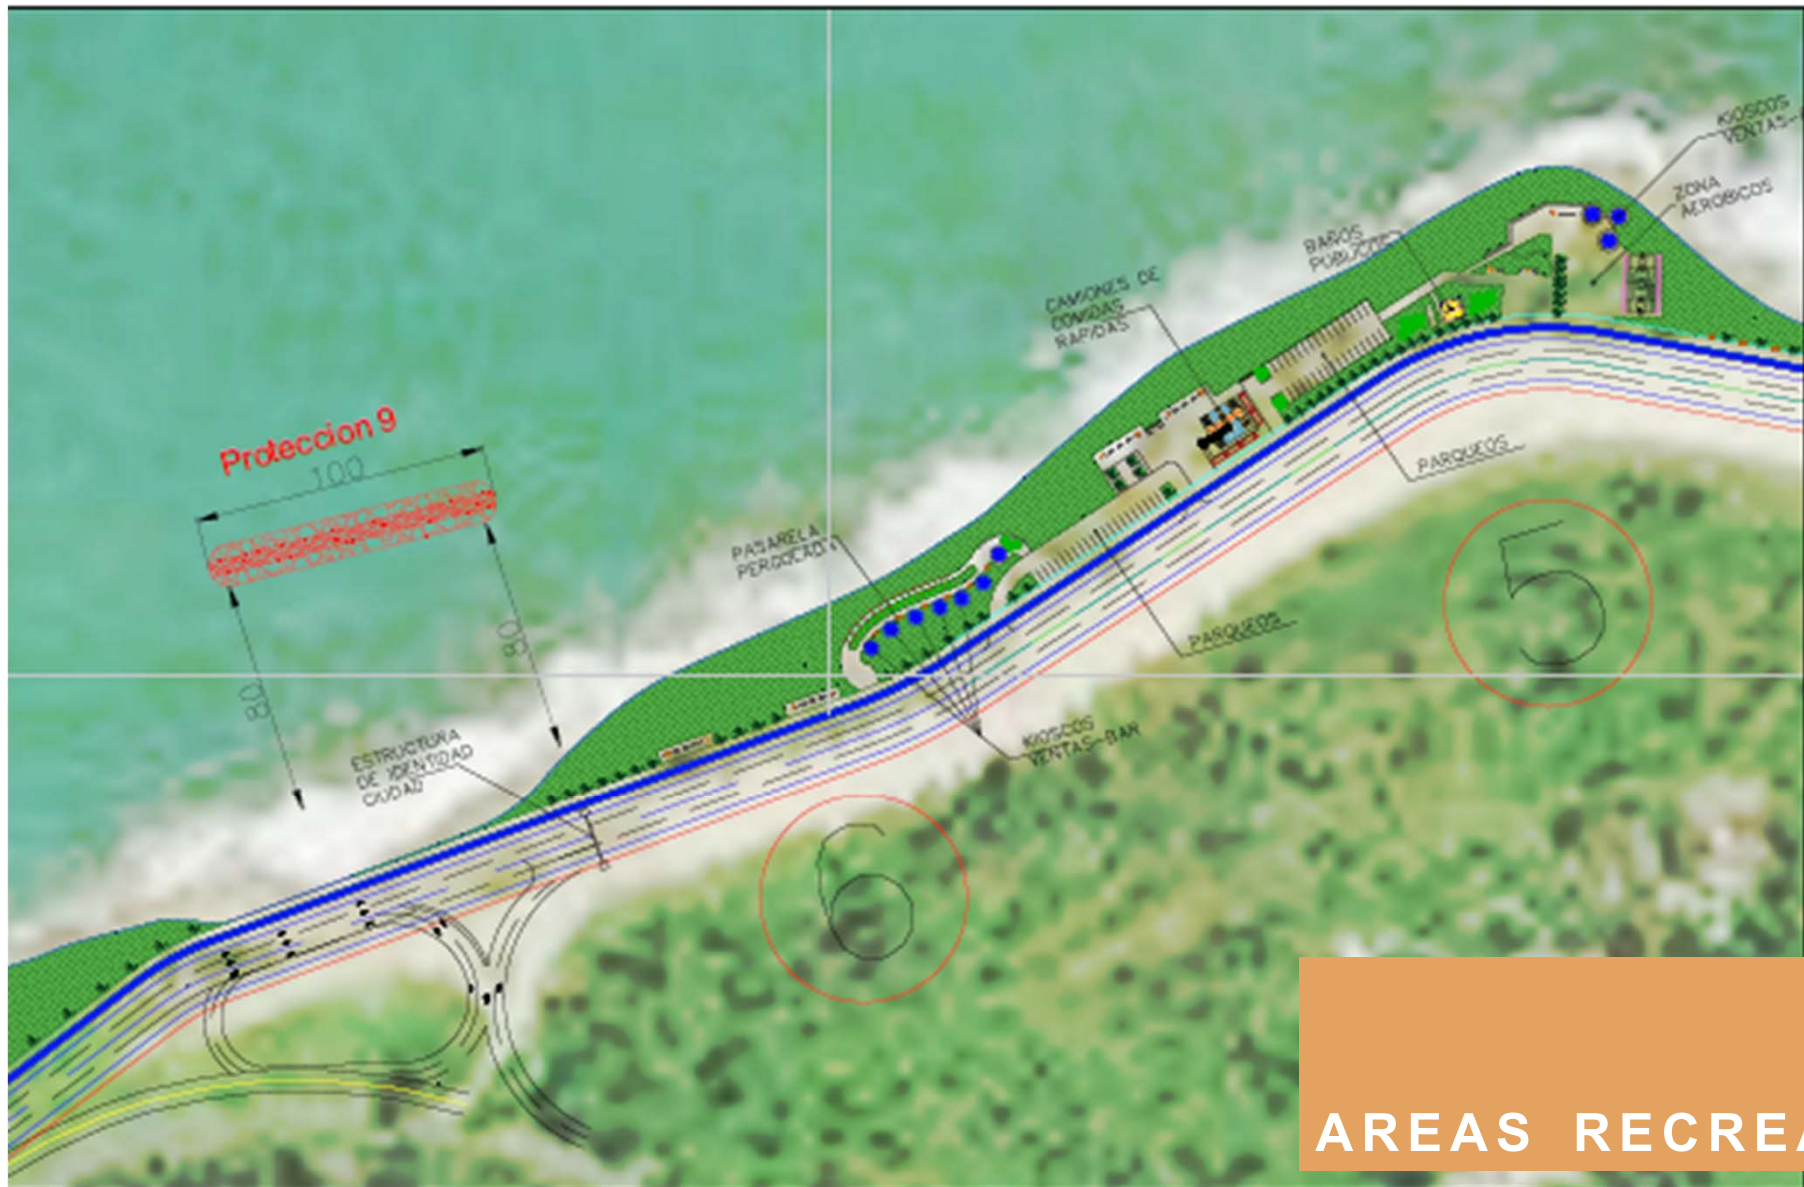

5

AREAS RECREATIVAS