

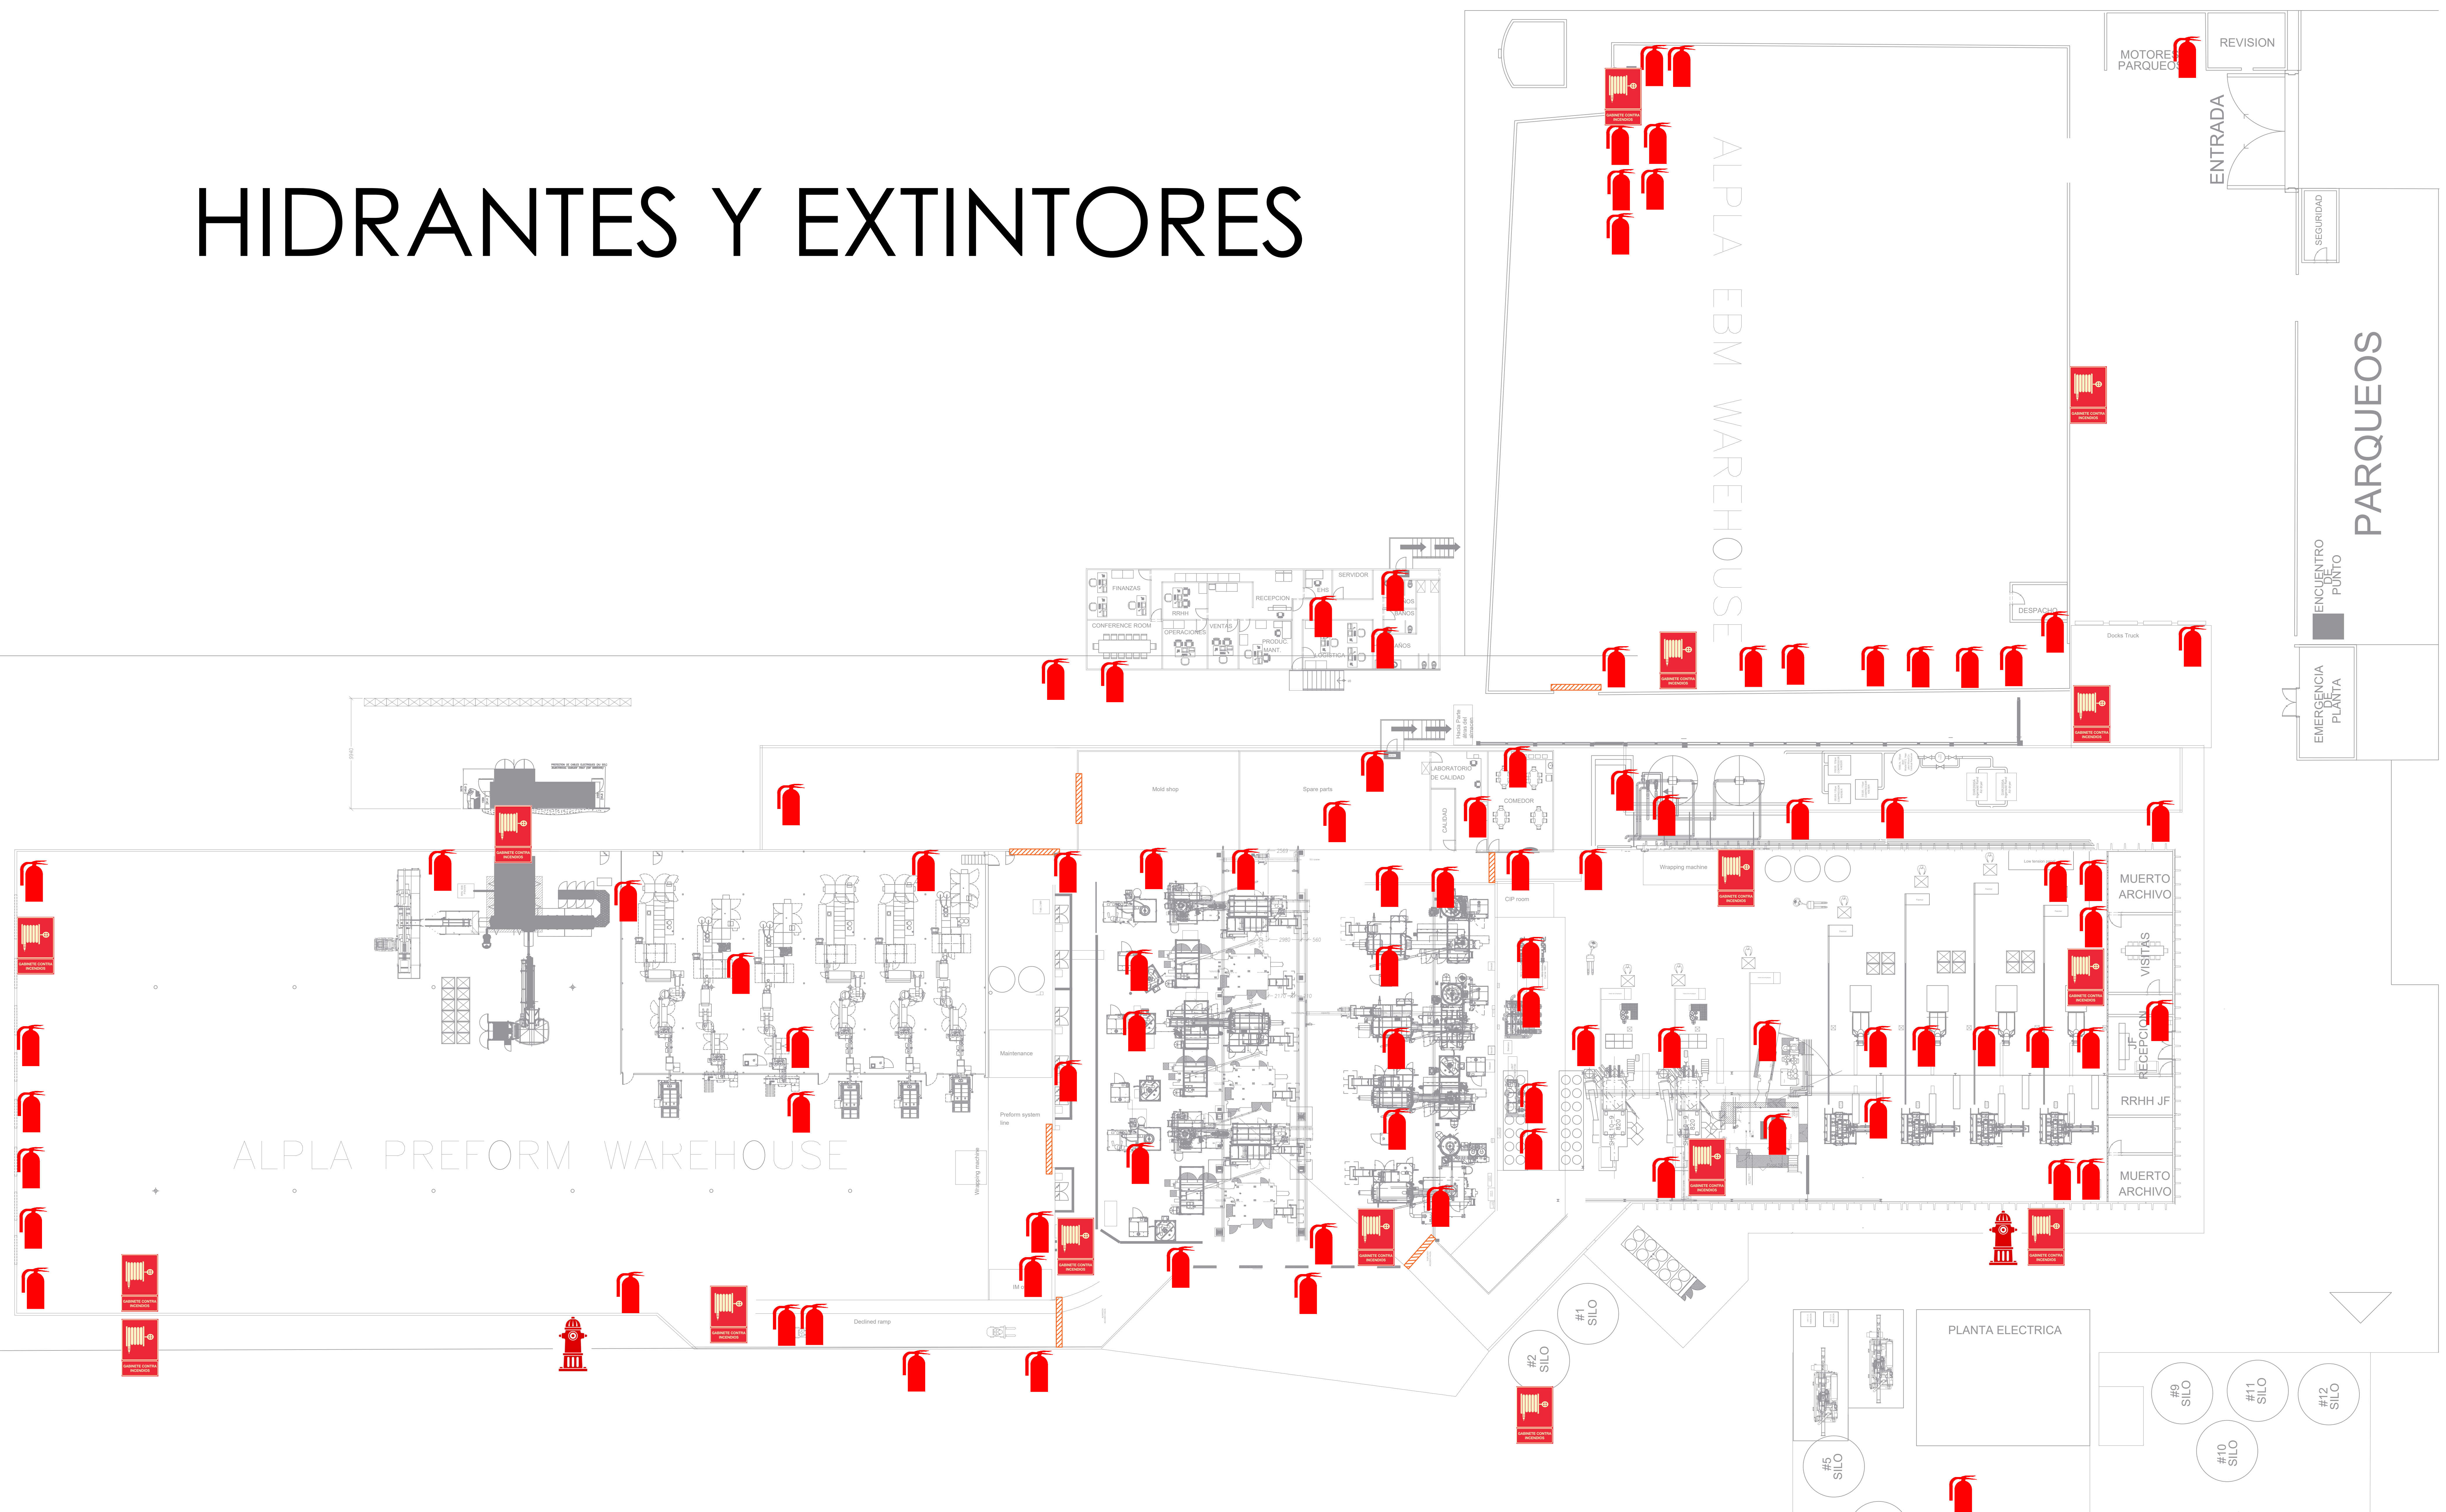


HIDRANTES Y EXTINTORES

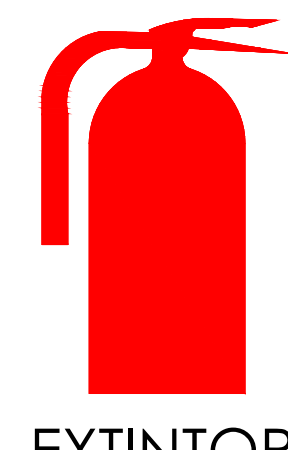

LEYENDA

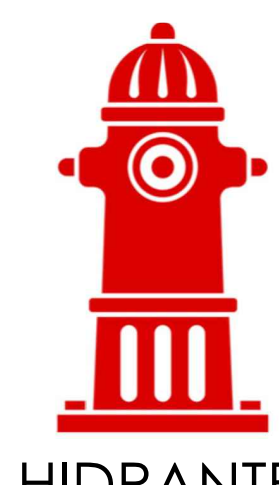

PUERTA
CORTAFUEGO

Area	Warehouse	total	production	warehouse	warehouse	warehouse
area m²	area m²	area m²	area m²	area m²	area m²	area m²
area m²						
country	Spain					00
date	2022-8-31	sheet size	A0			
page	1 / 1	scale	1:200			
ALPLA Werke, Alwin Lehner GmbH & Co KG Al Immdelstraße 81, 6971 Harst, Austria T: +43 (0)74 602 0 F: +43 (0)74 602 67 E: AME-office@alpla.com						